


OLD WENDELL ROAD

AN UNMONUMENTED COUNTY HIGHWAY, FOUR ROADS WIDE,
SEE: COMMISSIONERS RECORD BOOK D, PAGE 108 (1784)
LAD OUT HEREON FROM MONUMENTS SHOWN ON RECORD
PLANS OF ADJACENT PROPERTY.

N 03°42'07" E 499.00' (BOUND TO BOUND)

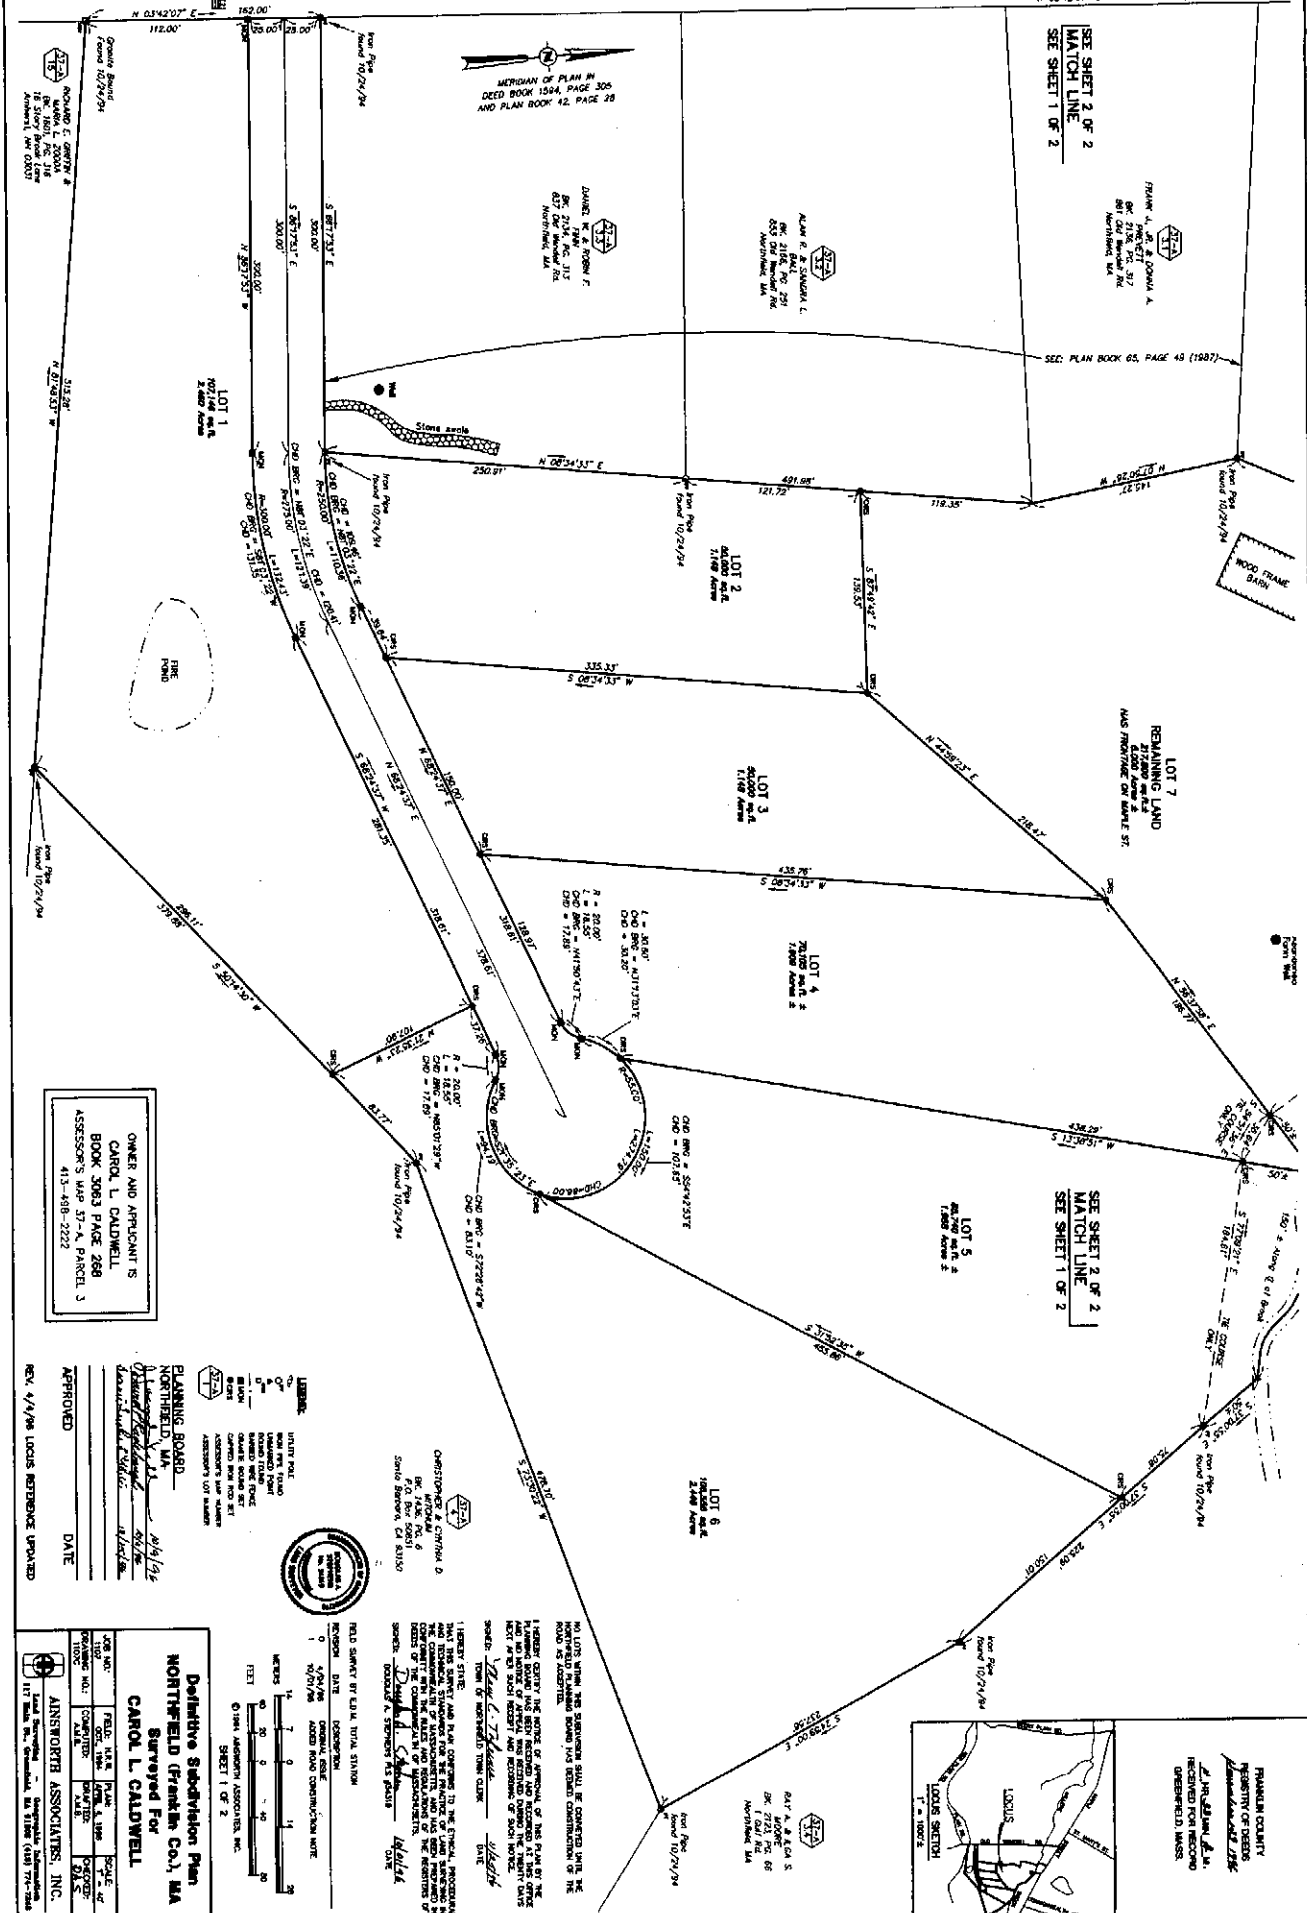


MERIDIAN OF PLAN IN
DEED BOOK 1594, PAGE 305
AND PLAN BOOK 42, PAGE 28




OWNER AND APPLICANT IS
CAROL L. CALDWELL
BOOK 3063 PAGE 266
ASSESSOR'S MAP 57-A, PARCEL 3
413-488-2222



APPROVED _____ DATE _____

PLANNING BOARD
NORTHFIELD, MA
2/14/92




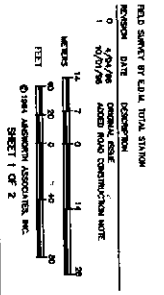

NO LOTS WITHIN THE SUBDIVISION SHALL BE CONVEYED UNLESS THE
Definitive Subdivision Plan
NORTHFIELD (Franklin Co.), MA
Surveyed For
CAROL L. CALDWELL


AINSWORTH ASSOCIATES, INC.
