


RESTRICTIVE COVENANTS

- 1) No lot shall be used or maintained as a dump ground for rubbish, trash, garbage, or other waste unless it is properly contained.
- 2) No trailer, mobile home or other movable building or facilities shall be erected or maintained on any lot, except as may be provided for in a short lease to the state contractor's operators. A trailer shall not be stored on any lot provided it is not used for permanent living space.

SOIL NOTES

- AE - Adama, loamy sand, B 15% slopes
"Rattlesnake Mountain"

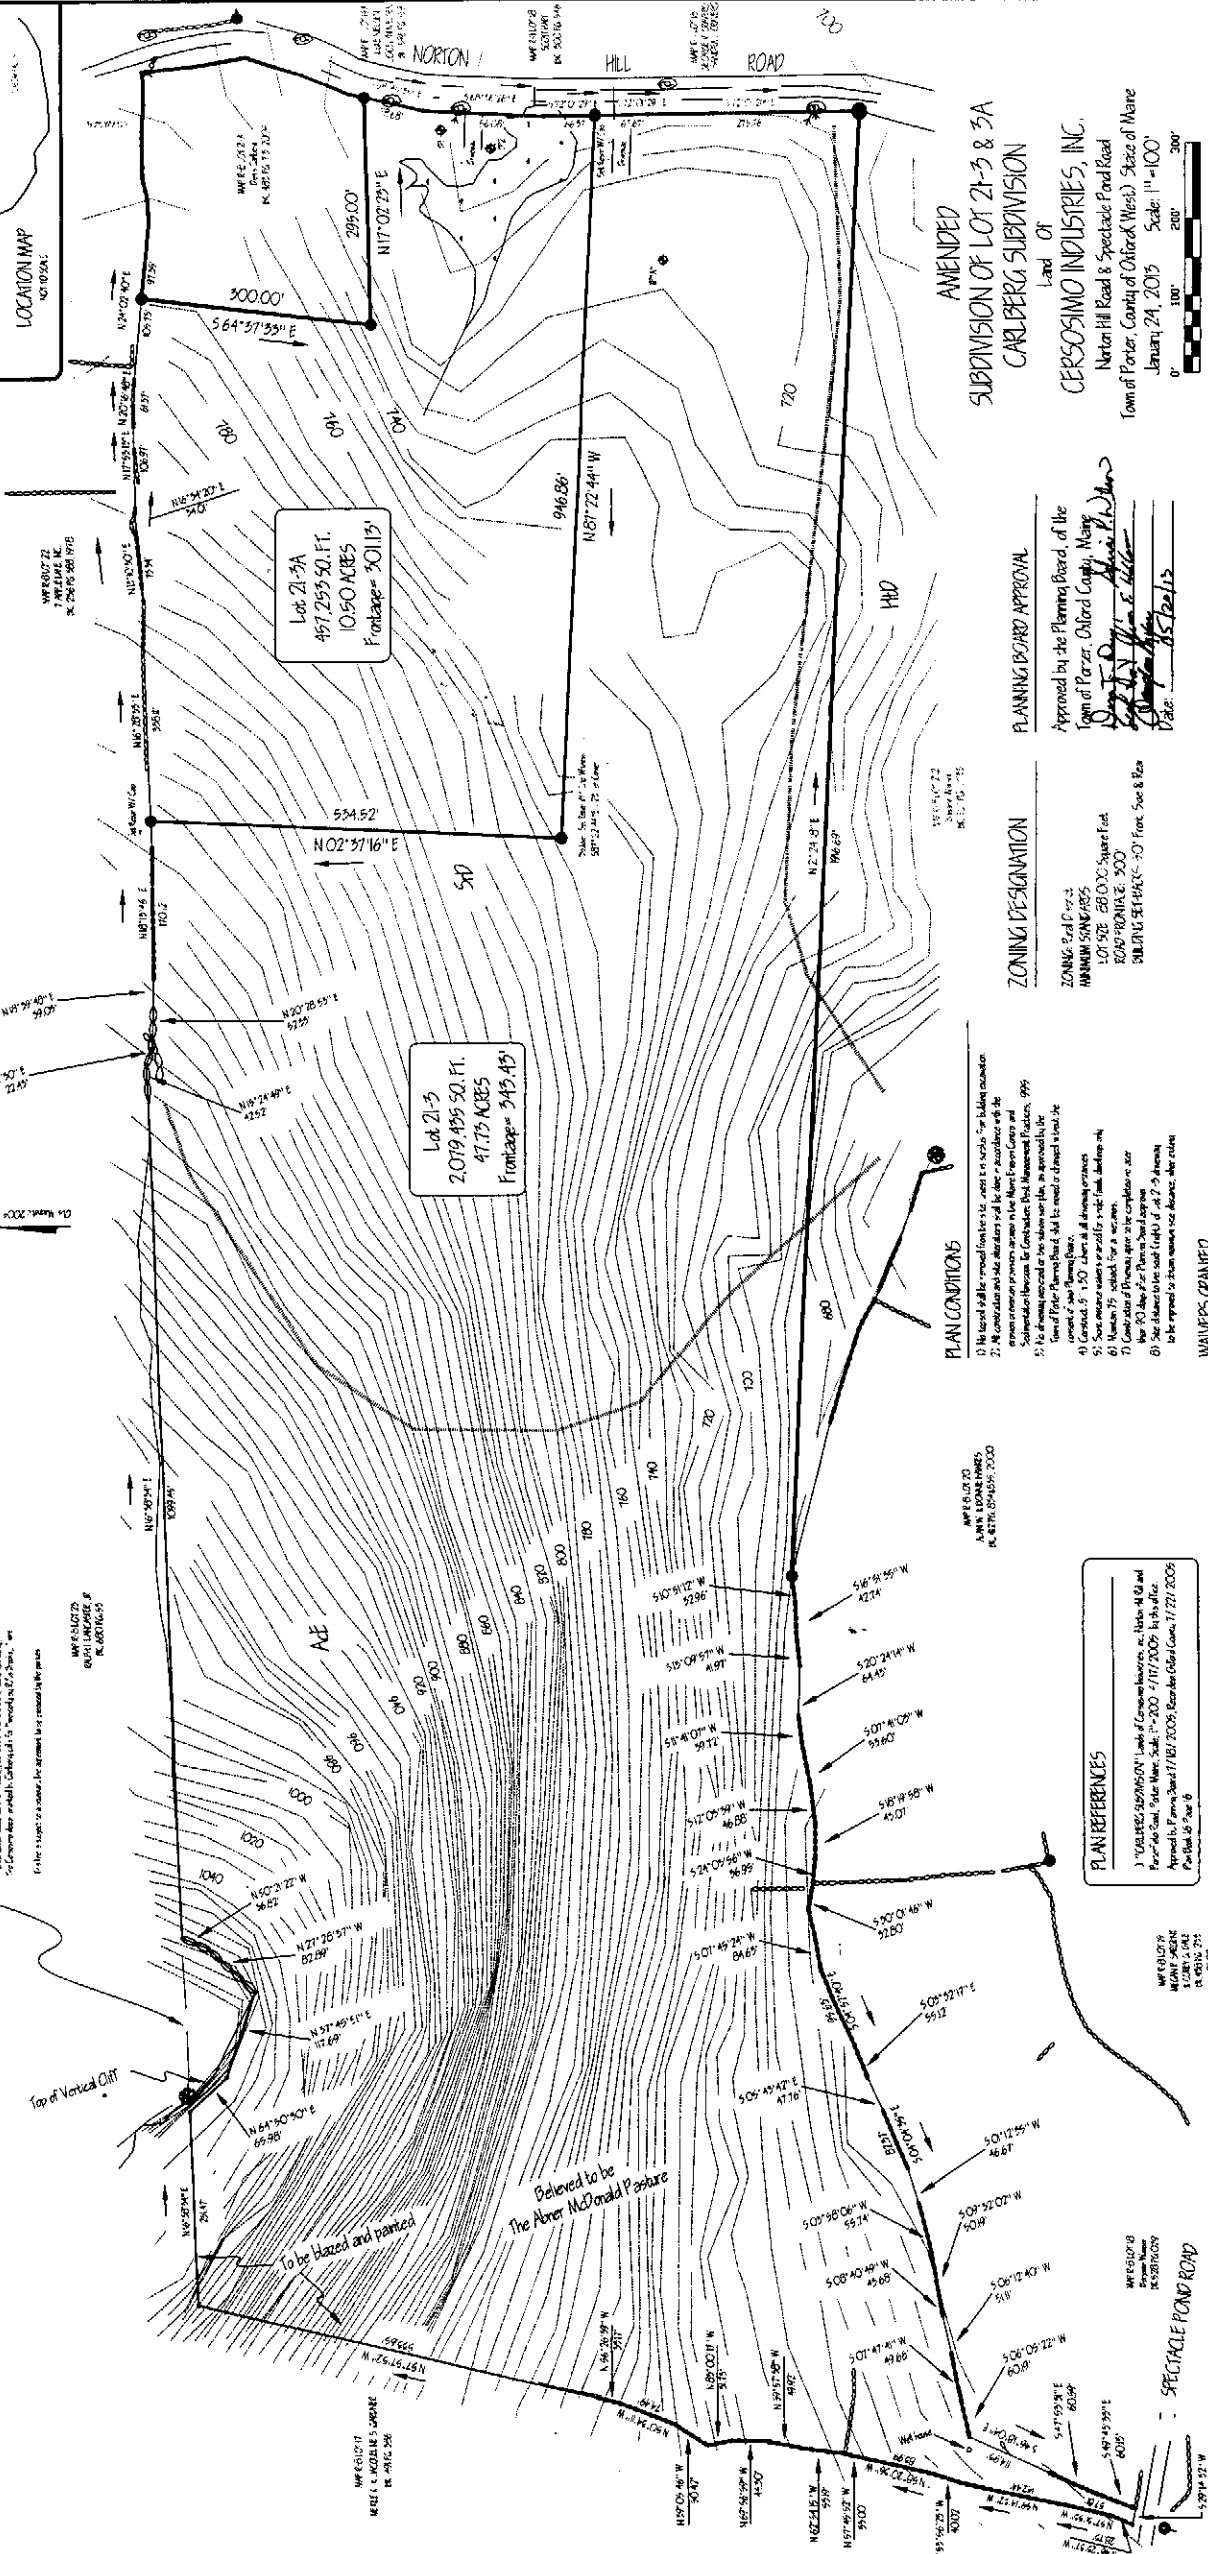


Frontage = 343.43'

PLAN CONDITIONS


PLAN REFERENCES







[Signature]

ZONING DESIGNATION

ROAD FRONTAGE: 300'
BUILDING SETBACKS: 30' Front, Side & Rear

LEGEND

- ROADWAY CENTERLINE
- ROADWAY RIGHT-OF-WAY

WAIVERS GRANTED


OWNER OF RECORD

1/24/2015